


WALL LAYOUT PLAN

LEGEND

	200mm CLIP JOINT SANDWICH PANEL (IR) BOTH SIDE 0.6mm PPGI	300mm XPS Slab (100mm x 3 Layer)
	150mm CLIP JOINT SANDWICH PANEL (IR) BOTH SIDE 0.6mm PPGI	150mm XPS Slab (100mm x 2 Layer)
	100mm CLIP JOINT SANDWICH PANEL (IR) BOTH SIDE 0.6mm PPGI	100mm Slab
	75mm CLIP JOINT SANDWICH PANEL (IR) BOTH SIDE 0.6mm PPGI	Nil Slab

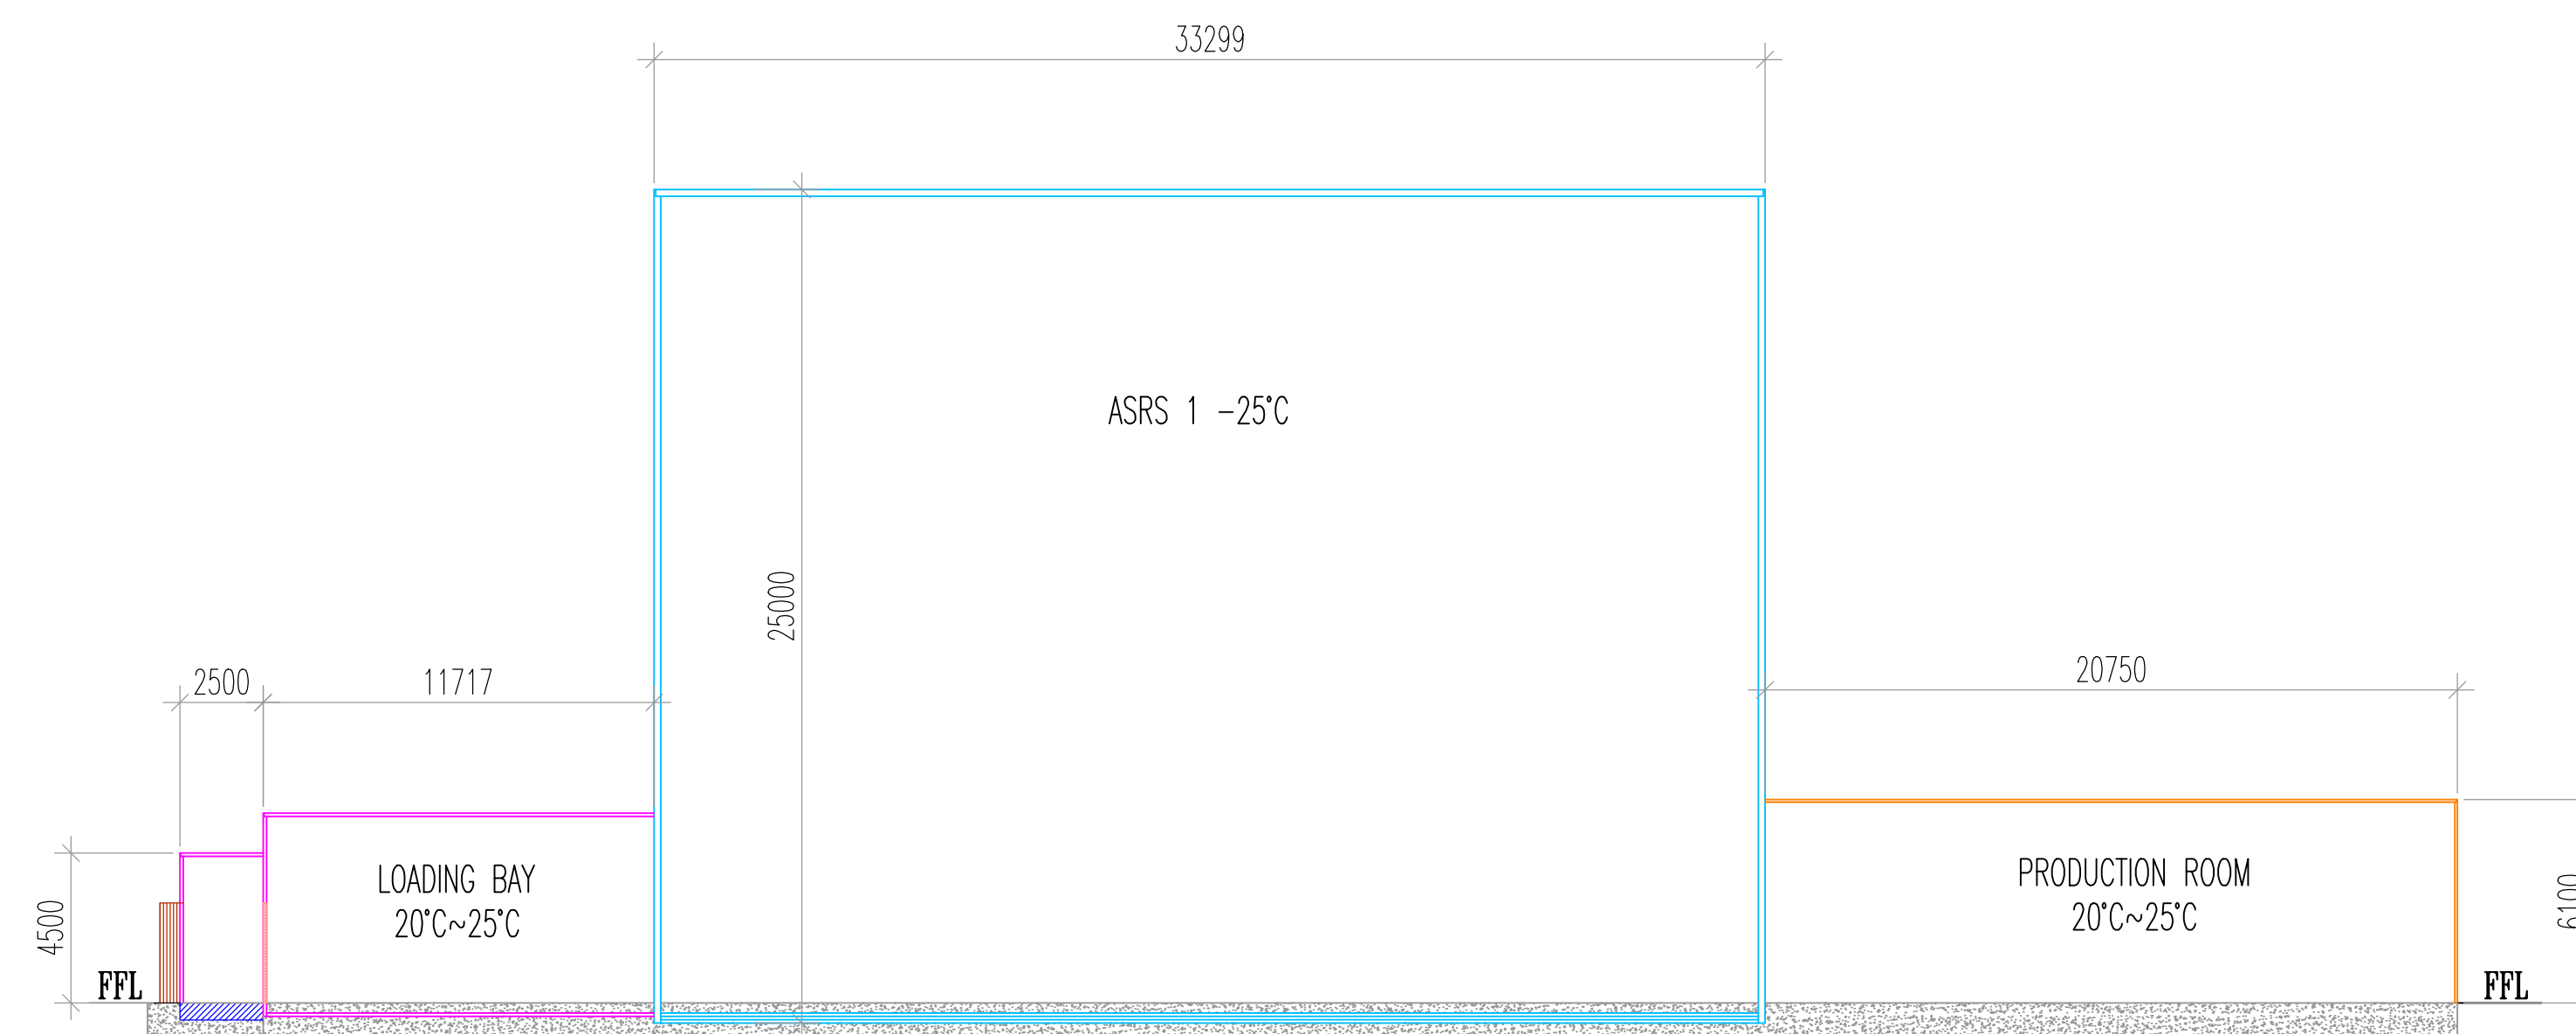

SIDE ELEVATION